



BLOCK PLAN 1:250A3

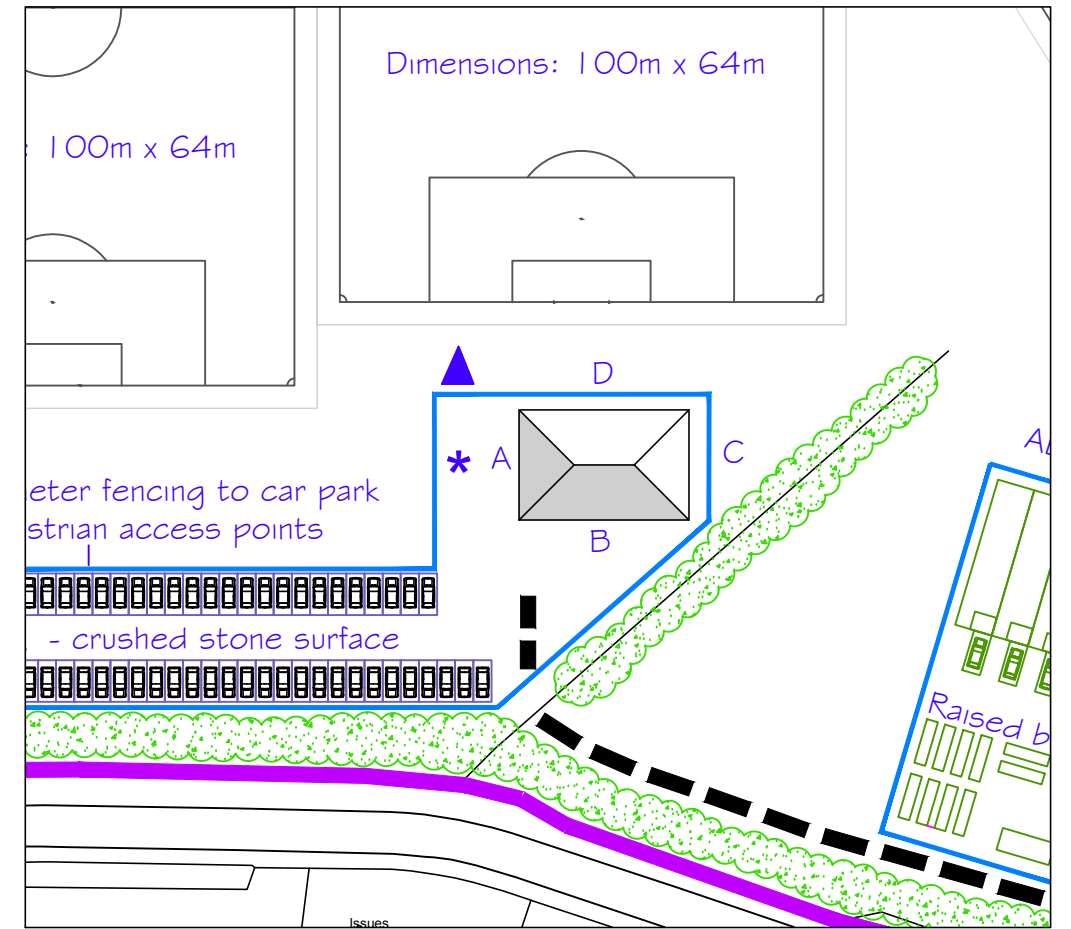

SITE PLAN 1:1000A3

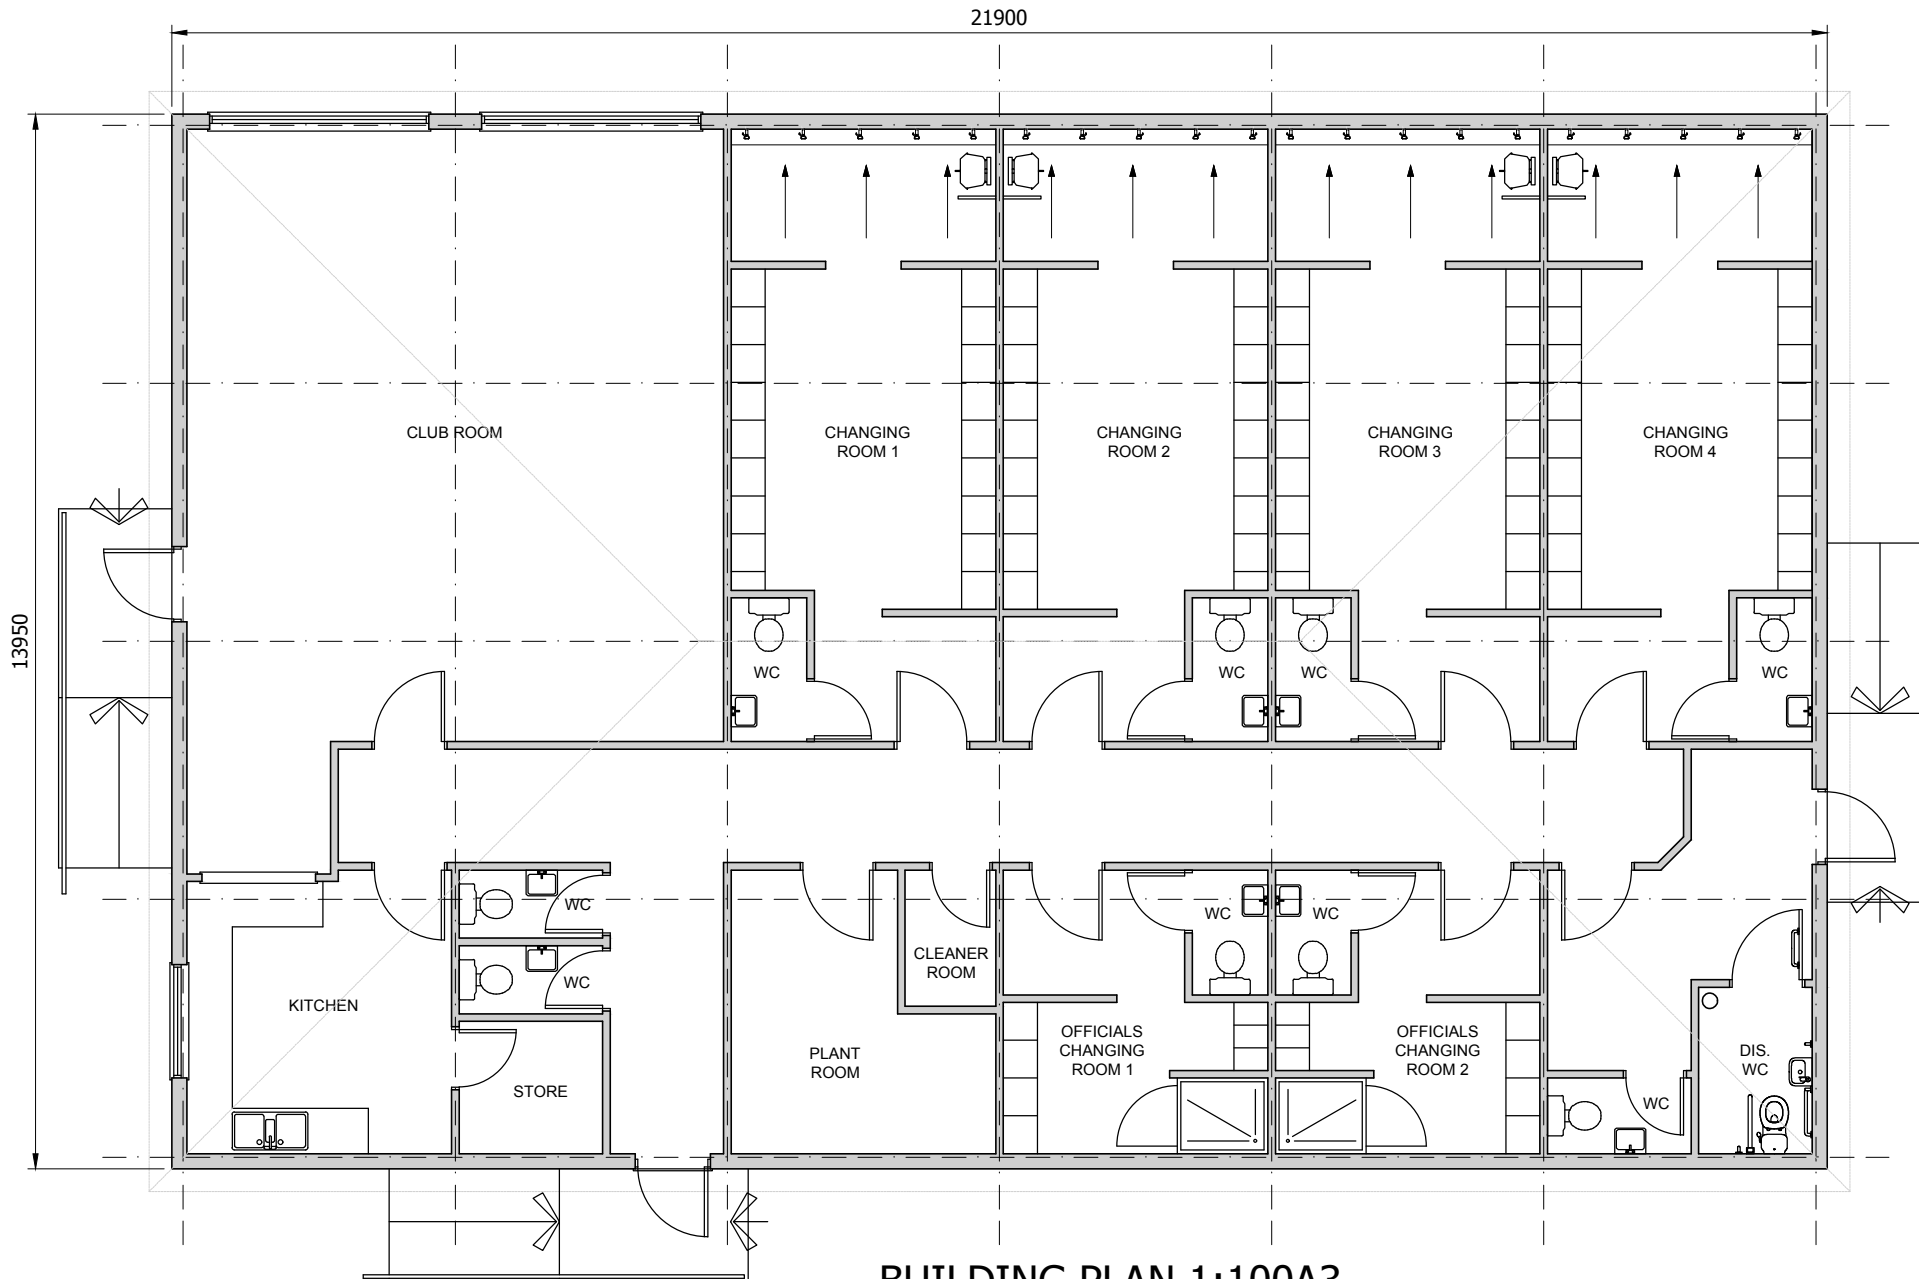

BUILDING PLAN 1:100A3

- NOTES:-
- Walls - Moorland green plastisol steel to main body, corners & skirt.
  - Roof - Grey 'Decra' roof tiles, White UPVc soffits, fascias gutters & downpipes
  - Doors - Forest green plastisol steel
  - Windows - White UPVc frames

Client SHEVINGTON SHARKS	
Contract NEW CLUBHOUSE VICARAGE LANE	
Drawing 4No. CHANGING ROOM PROPOSED PLAN	
Drawing No SS17-001	Scales 1:100@A3
Revision	Drawn CAB
Date JUNE '17	Checked