




ELEVATION 'A'

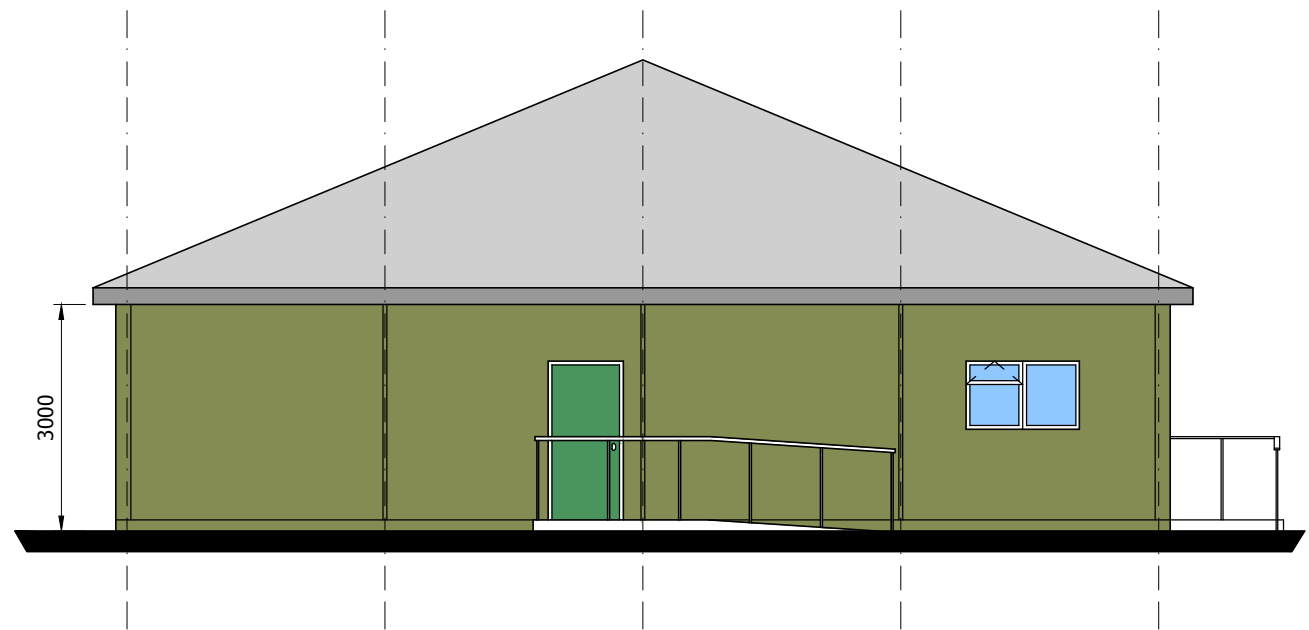

ELEVATION 'C'

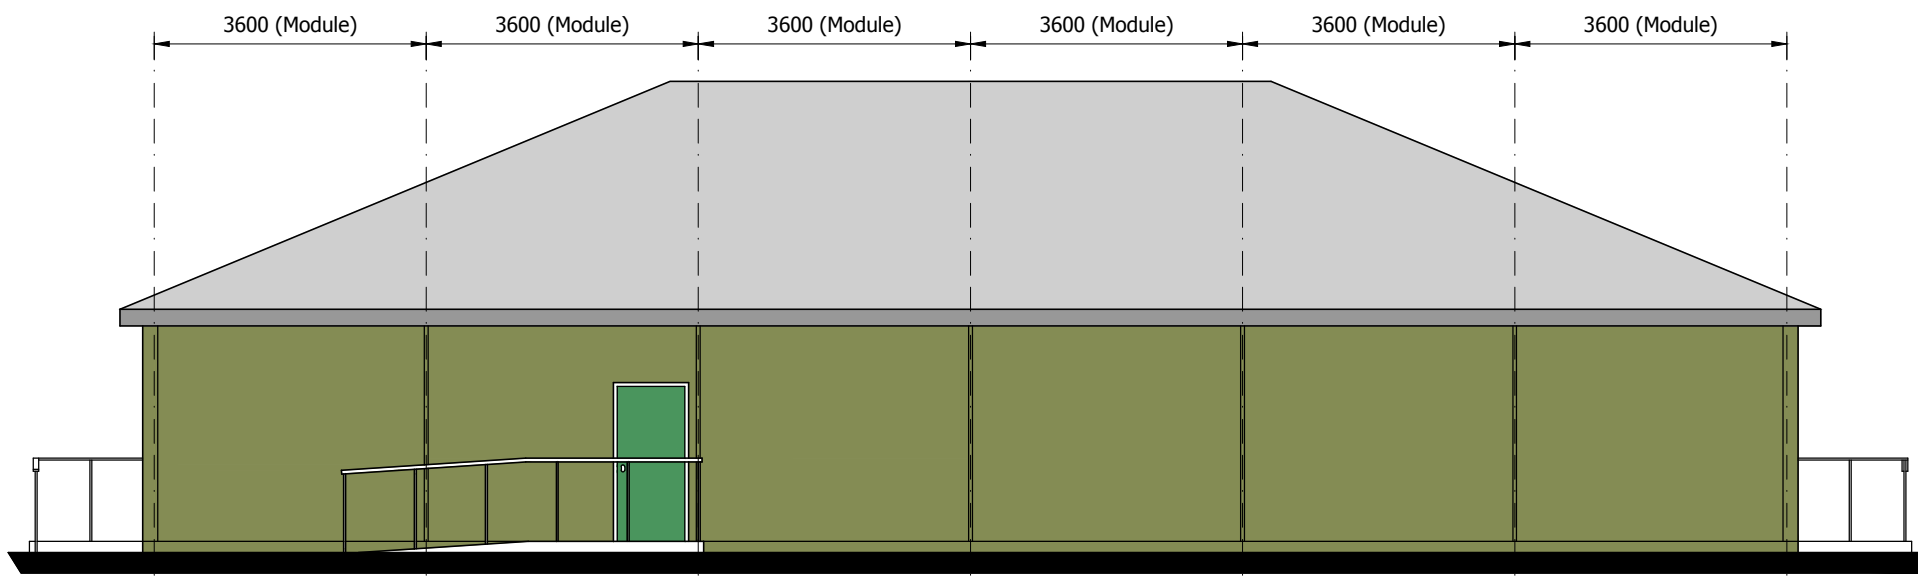

ELEVATION 'B'

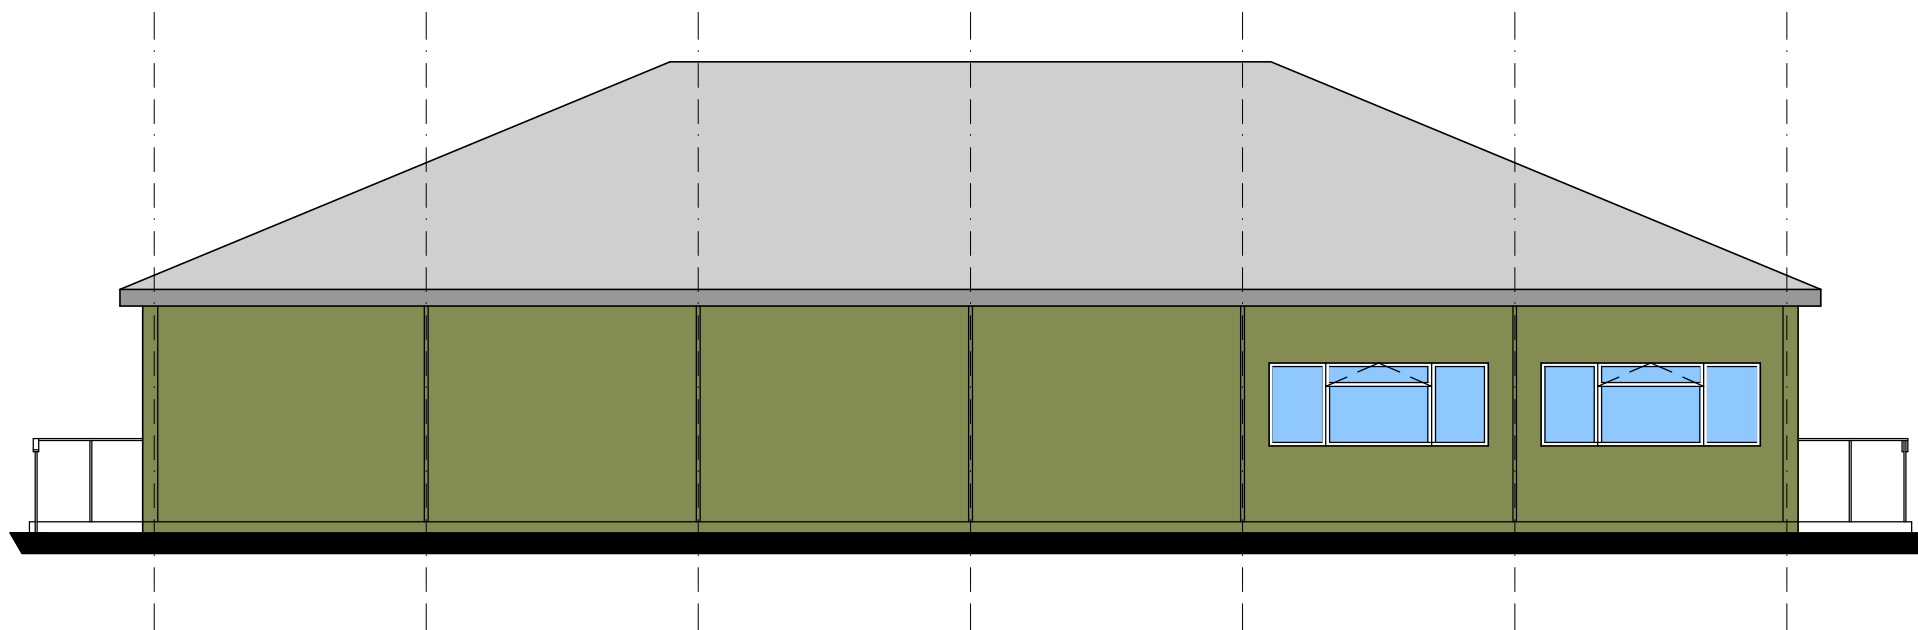

ELEVATION 'D'

- NOTES:-
 Walls - Moorland green plastisol steel to main body, corners & skirt.
 Roof - Grey 'Decra' roof tiles, White UPVc soffits, fascias gutters & downpipes
 Doors - Forest green plastisol steel
 Windows - White UPVc frames

Client SHEVINGTON SHARKS	
Contract NEW CLUBHOUSE VICARAGE LANE	
Drawing 4No. CHANGING ROOM PROPOSED ELEVATIONS	
Drawing No SS17-002	Scales 1:100@A3
Revision	Drawn CAB
Date JUNE '17	Checked